



SIDE OF PANEL SHOWN

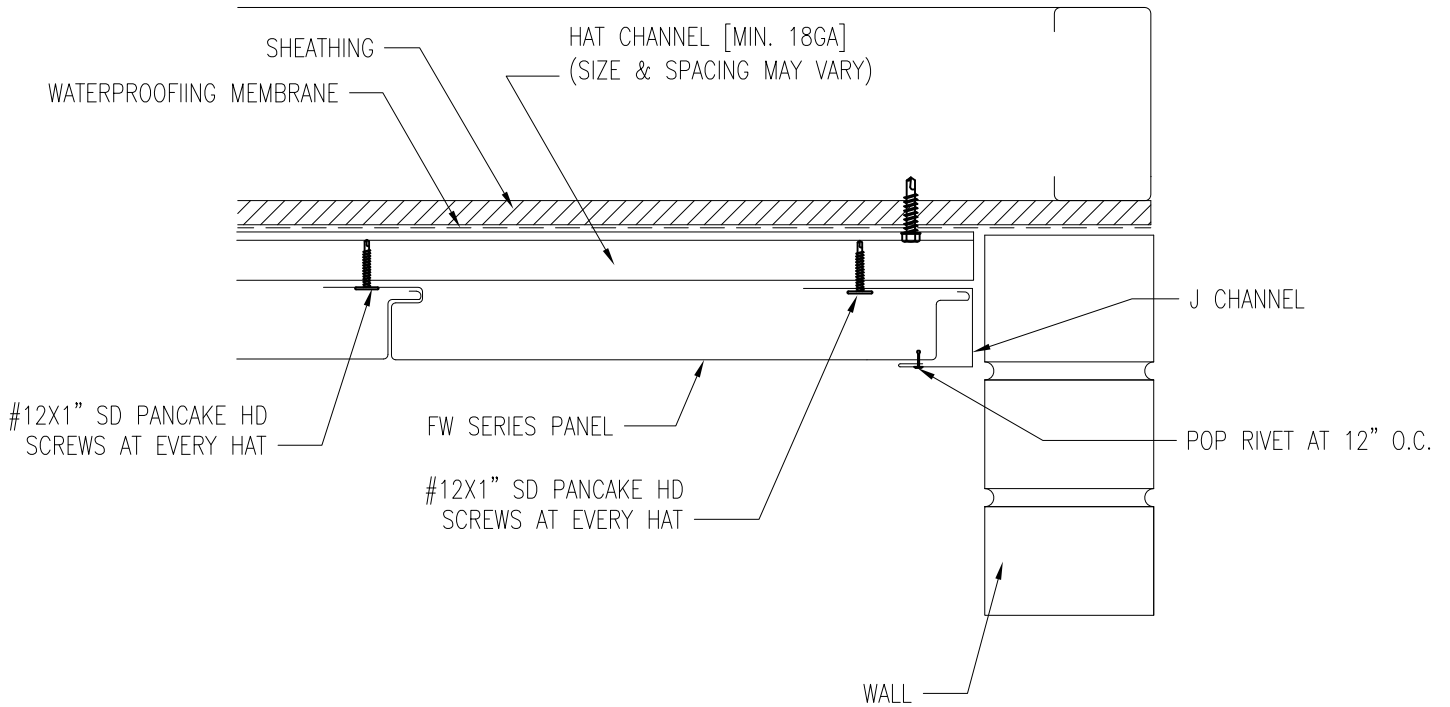

PANEL PROFILE SHOWN

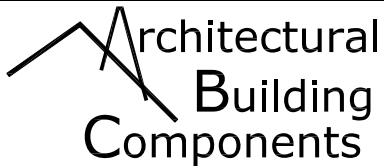

11625 N. HOUSTON ROSSLYN RD.
HOUSTON, TX. 77086
www.archmetalroof.com

(281) 931-3986
(800) 423-1105
FAX: (281) 931-3989

DETAIL:

SOFFIT AT SIDE WALL

FW SERIES PANEL

DATE:
2-04-10

DET.#